


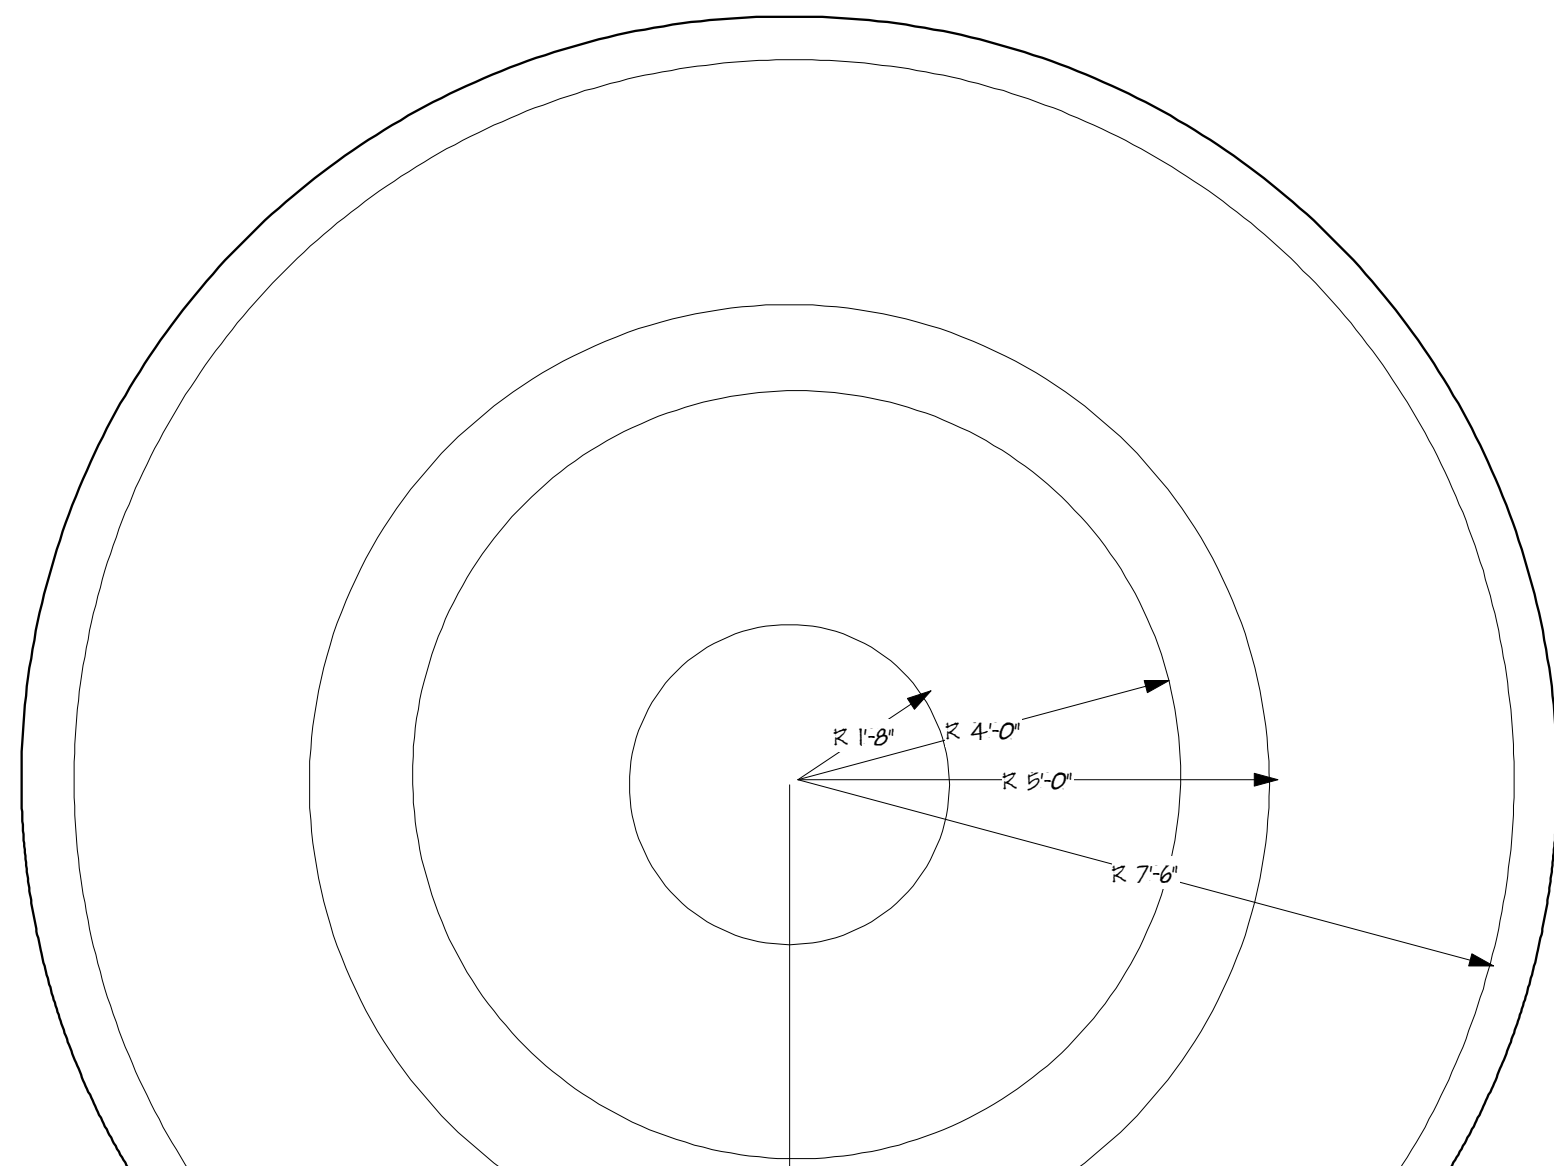

1
ROUGH LAYOUT FOR PAINTER'S ELEVATIONS
SCALE: 1/2" = 1'-0"




3
STAGE RIGHT FLAT PAINTER'S ELEVATION
SCALE: 1/2" = 1'-0"

GLASS COAT OVER VINYL
PORTION

LINES MUST BE NEAT AND
CONCENTRIC; AND RANDOM



2
STAGE LEFT FLAT PAINTER'S ELEVATION
SCALE: 1/2" = 1'-0"

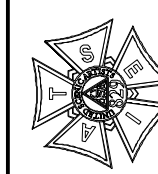

design by gregg hillmar

Artist: Design: ID Jump
PMT Heather Sorrenson
www.hillmar-design.com
© gregg hillmar 2004

Beehive

Directed By Leslie Owens-Harrington

For Maryland Arts Festival

At Harold Kaplan Concert Hall TD: Tony Rozas

Flatage Painter's Elevations

Scale: 0'-1/2" = 1'-0" draft: gah 5/29/06

Revised: 5/30/06

Plate# 7

of 7